




Floor Plan - Area 1  
scale 1:100



Floor Plan - Area 2  
scale 1:100

- Legal
- Parks & Environment
- Planning DM
- Elections & Dem Services
- Wellbeing, Community & Enforcement

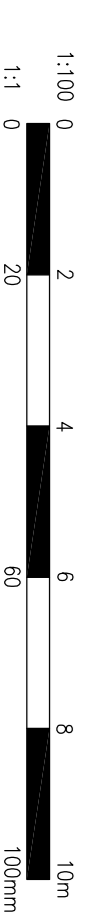

Notes:

- Do not scale from this drawing, unless for planning purposes.
- All measurements and levels shown are to be checked before work commences.
- All building work is to comply with current Building Regulations & British Standards and to manufacturers specifications if noted.
- All structural elements shown are a guide only and are to be verified by a Structural Engineer and/or Building Control Authorities prior to construction.
- Cadscapes Ltd. accept no responsibility for the structural integrity of the structure before, during and after construction.
- Cadscapes Ltd. accept no responsibility for the construction in the vicinity of the property boundaries and party walls. Clients should be aware of the principles of the 'Party Wall Act 1996' and undertake relevant agreements before construction commences.

Rev	Date	Description	By

**Cadscapes**

architectural design

40 Moate Road, Putnam Heath, Wotton, Kent ME14 2BS  
Tel: 01822 883512  
www.cadscapes.co.uk  
enquiries@cadscapes.co.uk

Project  
Mole Valley Life Relocation  
Mole Valley District Council  
Pippbrook, Dorking  
Surrey

Drawing Title  
Proposed Furniture Layout

Scale	Date	Drawn	Checked
1:100 @ A1	Jul 23	SCB	
Drawing No.			Rev
CAD/23/059/001			D